



DO NOT SCALE

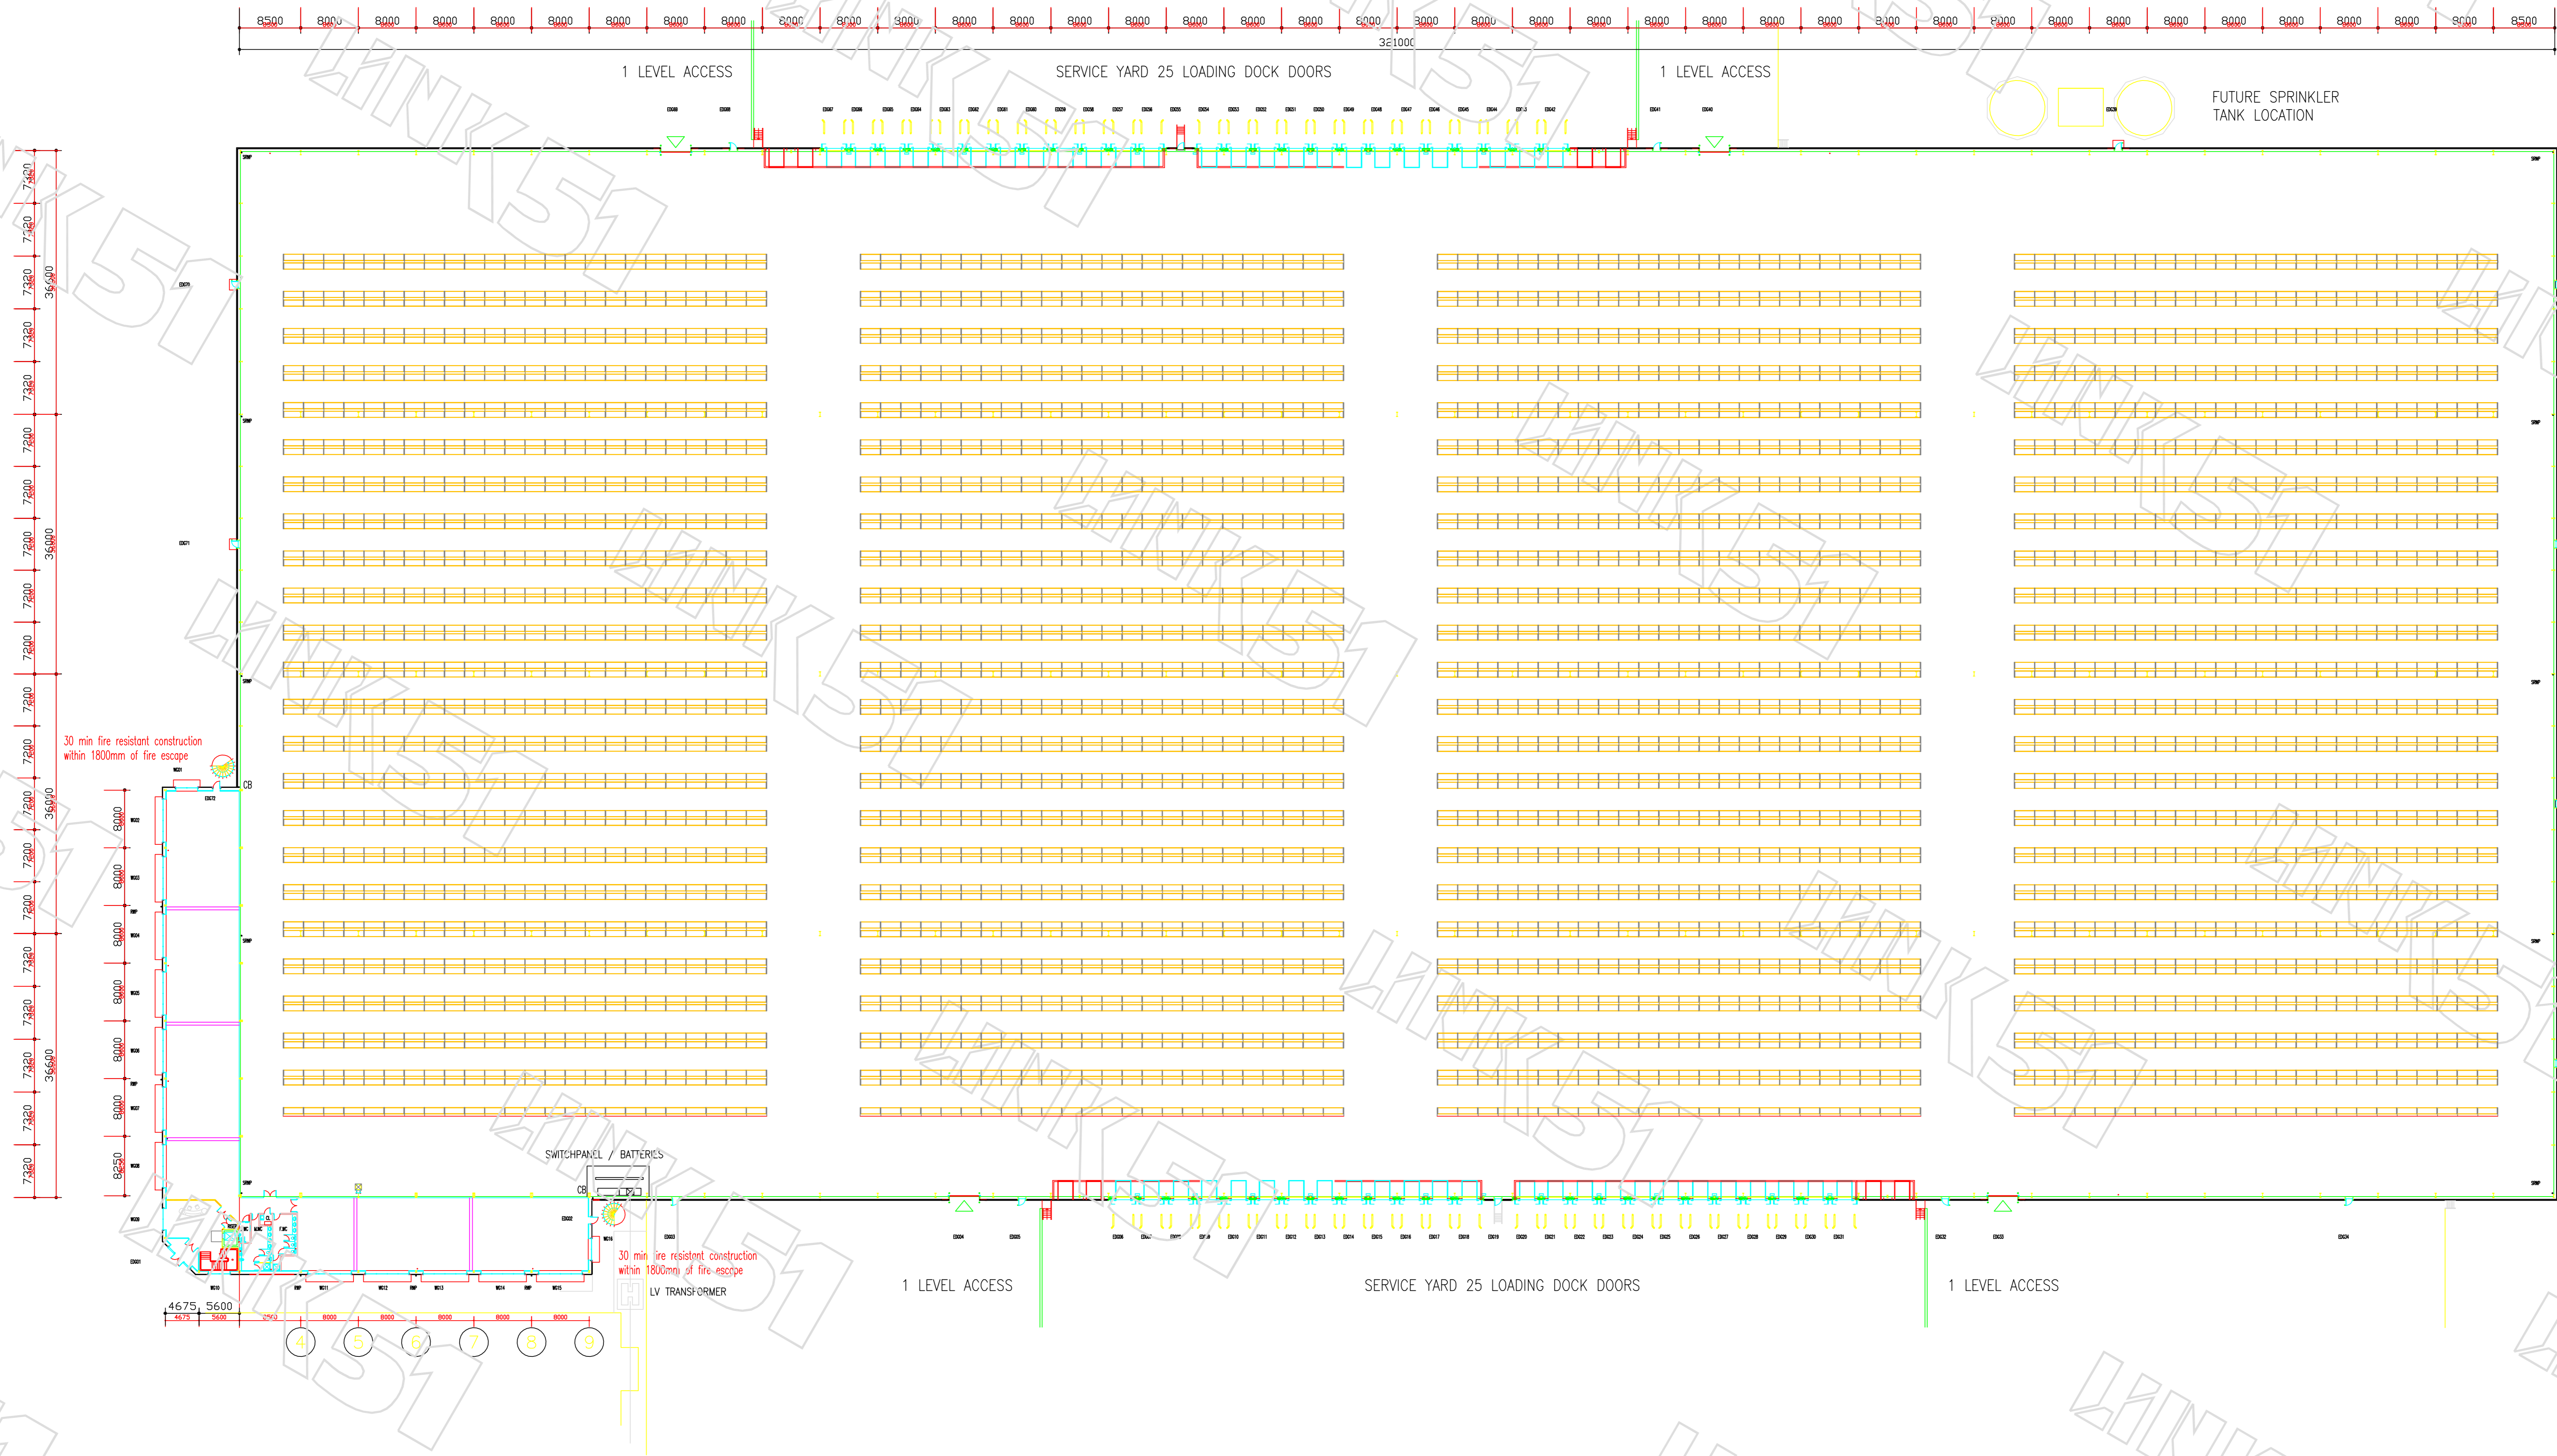

ALL DIMENSIONS NOMINAL
 Deviations from the above design may impair the safety of the structure. All alterations should be checked out by our Technical Department.

REV.No.	DATE	SIGN	DESCRIPTION
Link 51 (Storage Products), Link House, Halesfield 6, Telford, Shropshire, TF7 4LN Telephone: (01952) 68251 Fax: (01952) 682616 E-mail: racking@link51.co.uk Website: www.link51.co.uk This Drawing remains the property of Link 51 (Storage Products). ©			
CORBY - PROPOSED GENERAL RACKING ARRANGEMENT REACH TRUCK PLAN VIEW ONLY			
scale: 1:400	drawn by: AMS	checked by: 4-9-07	approved by customer: approval date:
Any discrepancies in this drawing or deviations from it must be communicated to the above address. For any amendments or queries please contact Mr.A.Spragg.			drawing and contract number: 4437AS-GVA Grimley 1

DO NOT SCALE

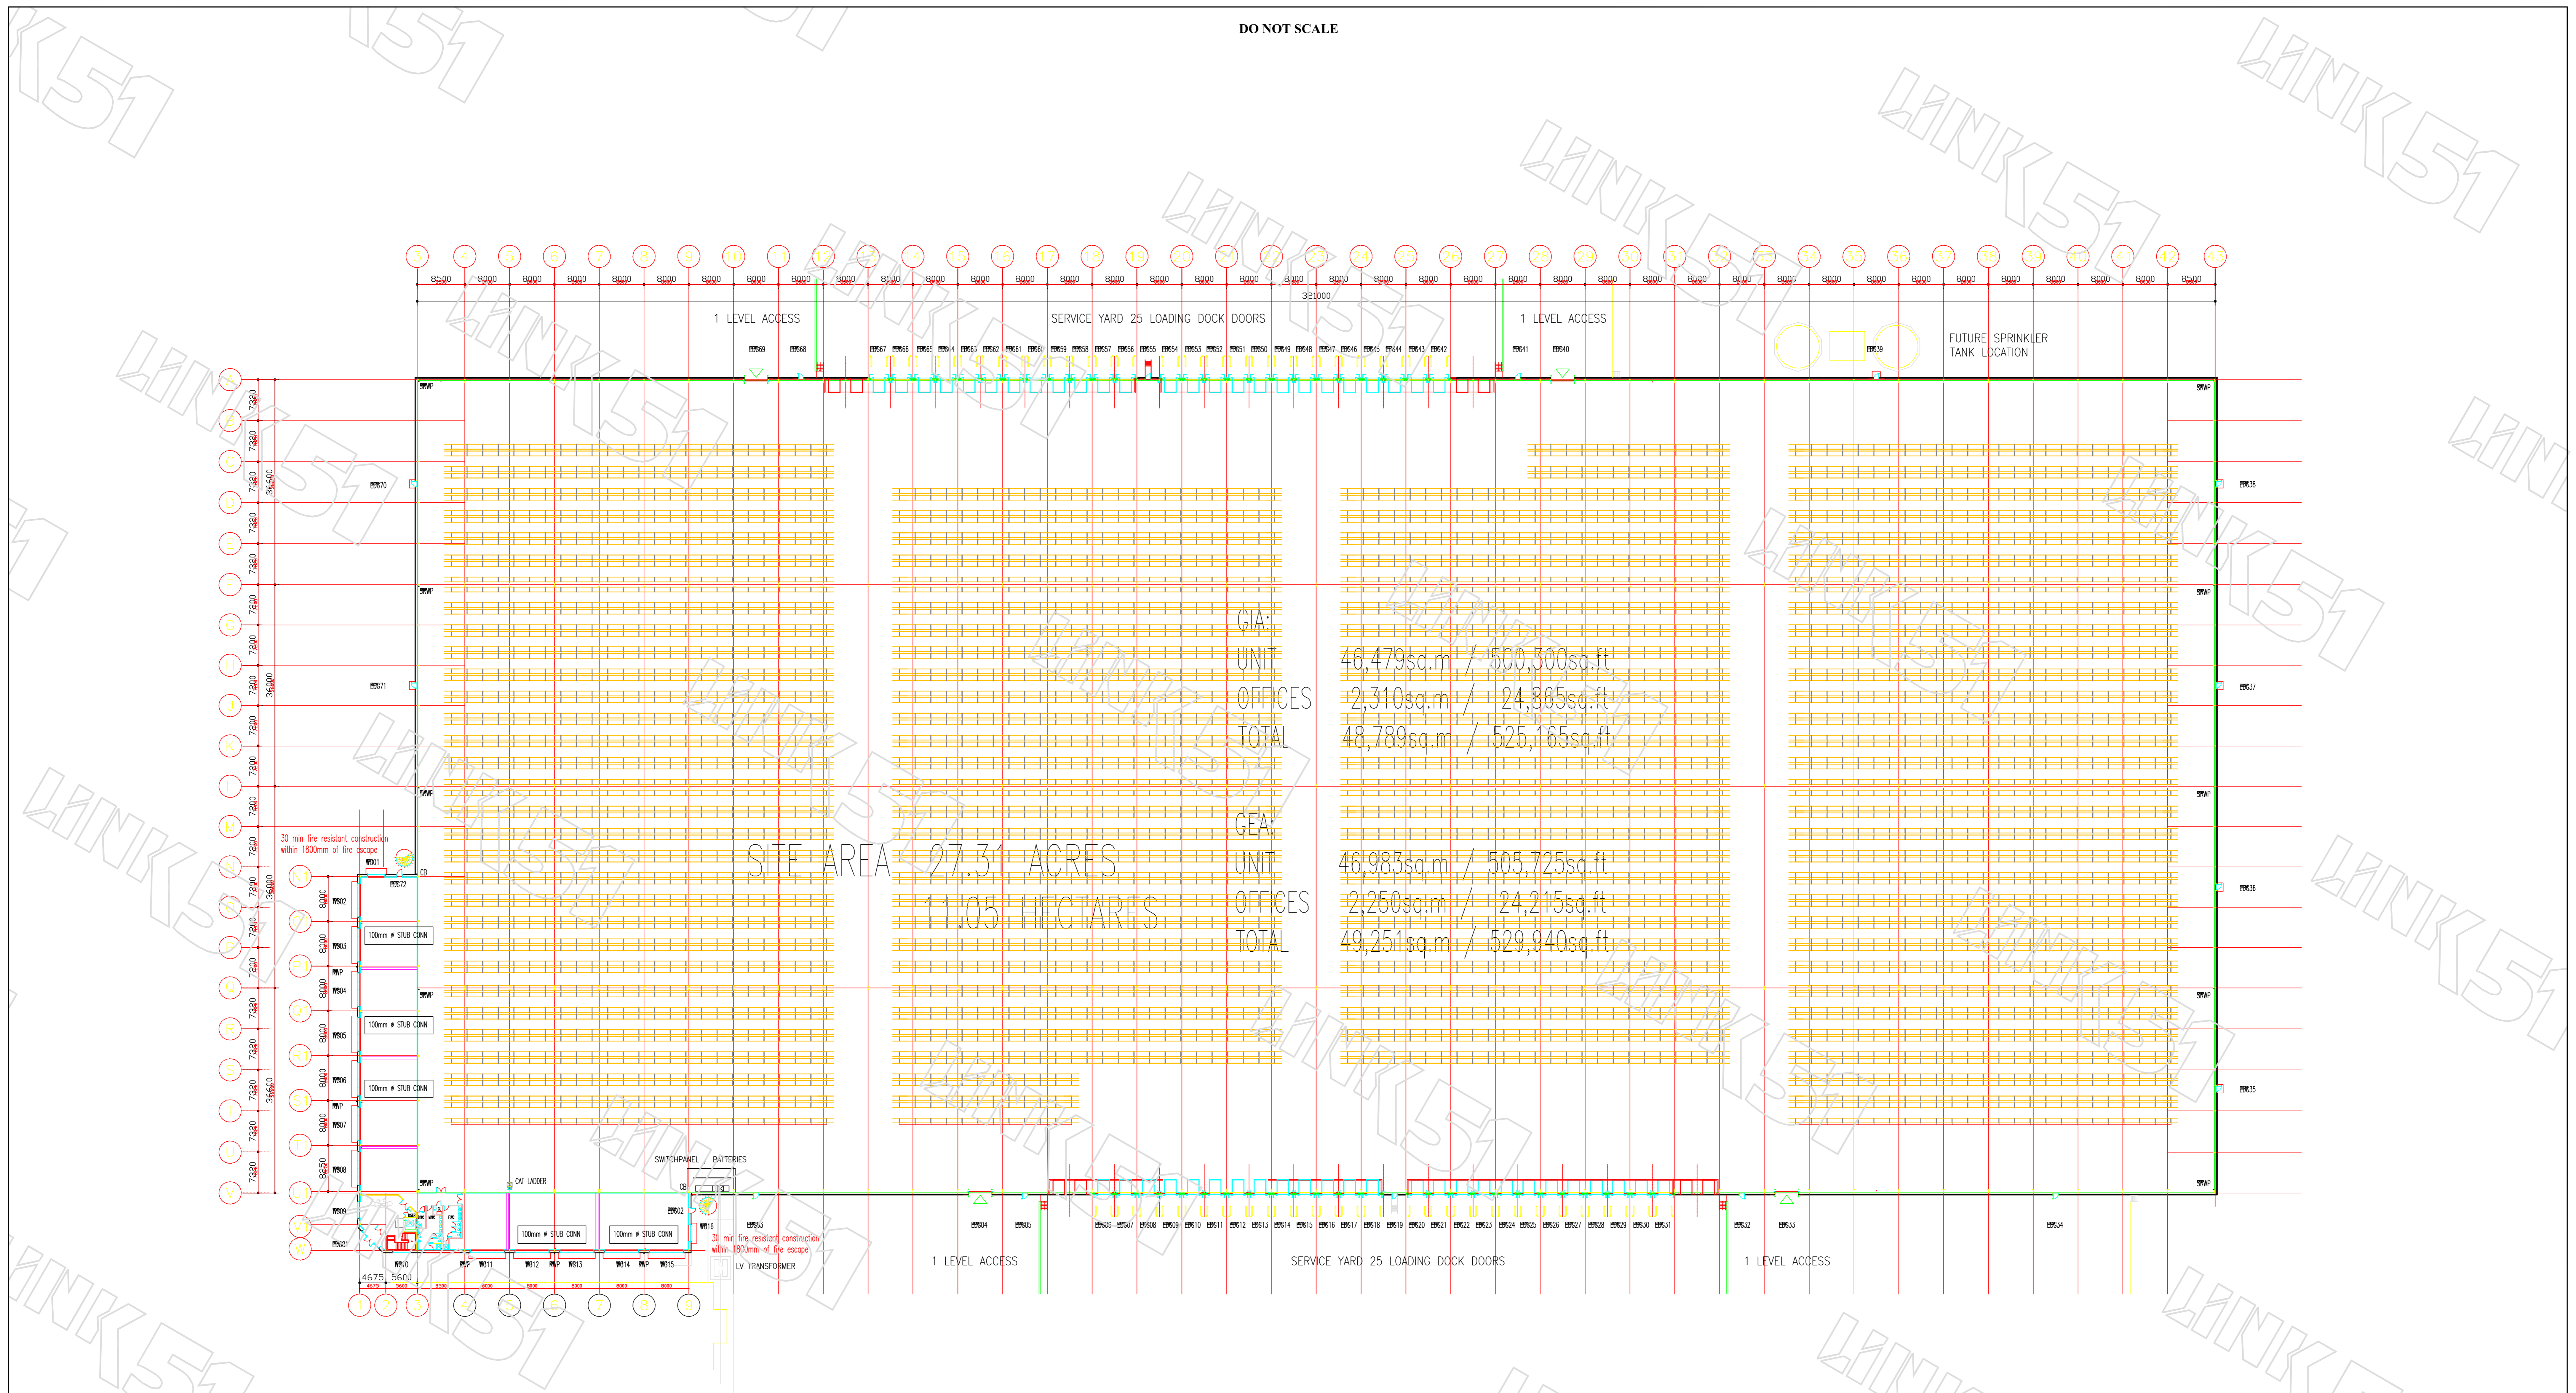

ALL DIMENSIONS NOMINAL
Deviations from the above design may impair the safety of the structure. All alterations should be checked out by our Technical Department.

REV.No.	DATE	SIGN	DESCRIPTION

LINK 51
SPECIALIST STORAGE PRODUCTS

Link 51 (Storage Products), Link House, Halesfield 6, Telford, Shropshire, TF7 4LN
Telephone: (01952) 682351 Fax: (01952) 682316
E-mail: racking@link51.co.uk Website: www.link51.co.uk
This Drawing remains the property of Link 51 (Storage Products). ©

CORBY - PROPOSED GENERAL RACKING ARRANGEMENT
VNA PLAN VIEW ONLY

Whittan Storage Systems	sema Member Company	Bureau Veritas	UKAS	ISO 9001	ISO 14001

scale: 1:400
drawn by: AMS
checked by: dsb
approved by customer: 4-9-07
drawing and contract number: 4437AS-GVA Grimley 1

Any discrepancies in this drawing or deviations from it must be communicated to the above address. For any amendments or queries please contact the above address.